


LOIS DRIVE RECONSTRUCTION

BENSON BOULEVARD TO 32ND AVENUE

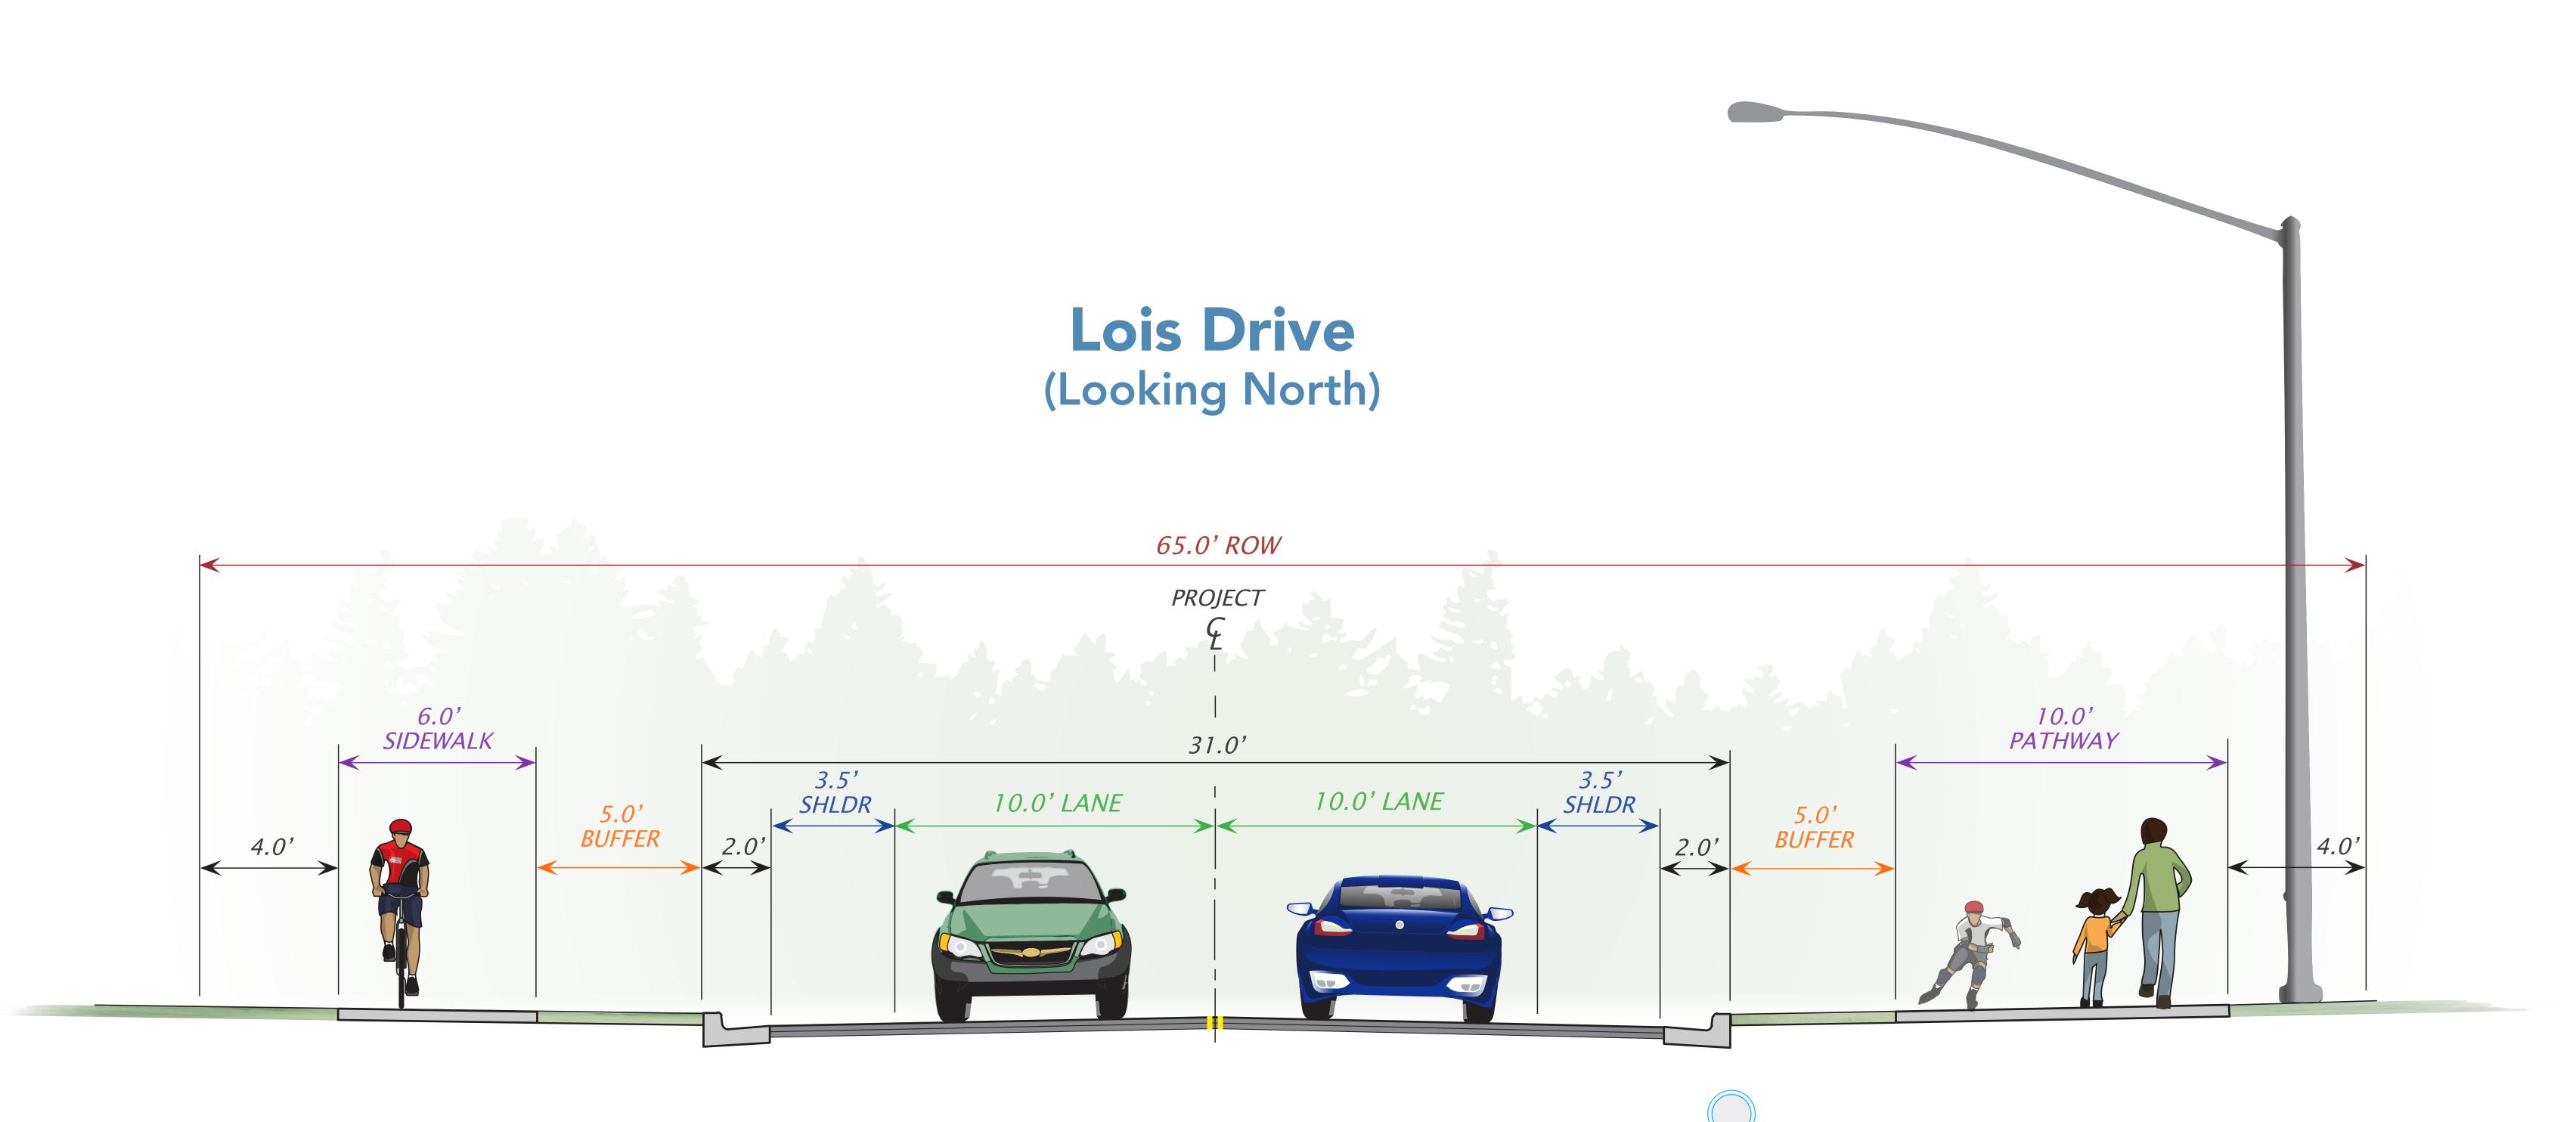

PROPOSED STORM DRAIN